

INDEX OF SHEETS

1. COVER SHEET
2. GENERAL NOTES
3. SUMMARY OF QUANTITIES
4. TYPICAL SECTIONS
5. SCHEDULES
6. MISCELLANEOUS DETAILS

STANDARDS

701001	OFF-ROAD OPERATIONS 2L, 2W, 4.5 m (15') MIN. AWAY FOR SPEEDS \geq 45 MPH
701006-01	OFF-ROAD OPERATIONS 2L, 2W, 4.5 m (15') TO PAVEMENT EDGE FOR SPEEDS \geq 45 MPH
701011	OFF-ROAD MOVING OPERATIONS 2L, 2W, DAY ONLY FOR SPEEDS \geq 45 MPH
701301-01	LANE CLOSURE, 2L, 2W, SHORT TIME OPERATIONS
701306	LANE CLOSURE, 2L, 2W, SLOW MOVING OPERATIONS - DAY ONLY FOR SPEEDS \geq 45 MPH
702001-04	TRAFFIC CONTROL DEVICES

FUNCTIONAL CLASSIFICATION

RURAL: MAJOR COLLECTOR

IL ROUTE 165

2003 ADT = 650

P.V. = 90% M.U. = 3.2 S.U. = 6.2

RURAL: MINOR ARTERIAL

IL ROUTE 9

2003 ADT = 1800

P.V. = 93% M.U. = 3.2 S.U. = 3.6

RURAL: OTHER PRINCIPLE ARTERIAL

US ROUTE 136

2003 ADT = 2250

P.V. = 73% M.U. = 18.2 S.U. = 7.2

RURAL: MAJOR COLLECTOR

US ROUTE 150

2003 ADT = 2400

P.V. = 86% M.U. = 6.2 S.U. = 7.2

JULIE 1-800-892-0123

DISTRICT 3 NO. (815) 434-6131

PROJECT ENGINEER: TOM HUFNAGEL (815) 434-8418

UNIT CHIEF: RON WOODSHANK (815) 434-8419


TOWNSHIP: VARIOUS

CONTRACT NO. 66508

STATE OF ILLINOIS DEPARTMENT OF TRANSPORTATION DIVISION OF HIGHWAYS PLANS FOR PROPOSED FEDERAL AID HIGHWAY VARIOUS ROUTES VARIOUS SECTIONS MCLEAN COUNTY

C - 93 - 152 - 04

AGGREGATE SHOULDERS

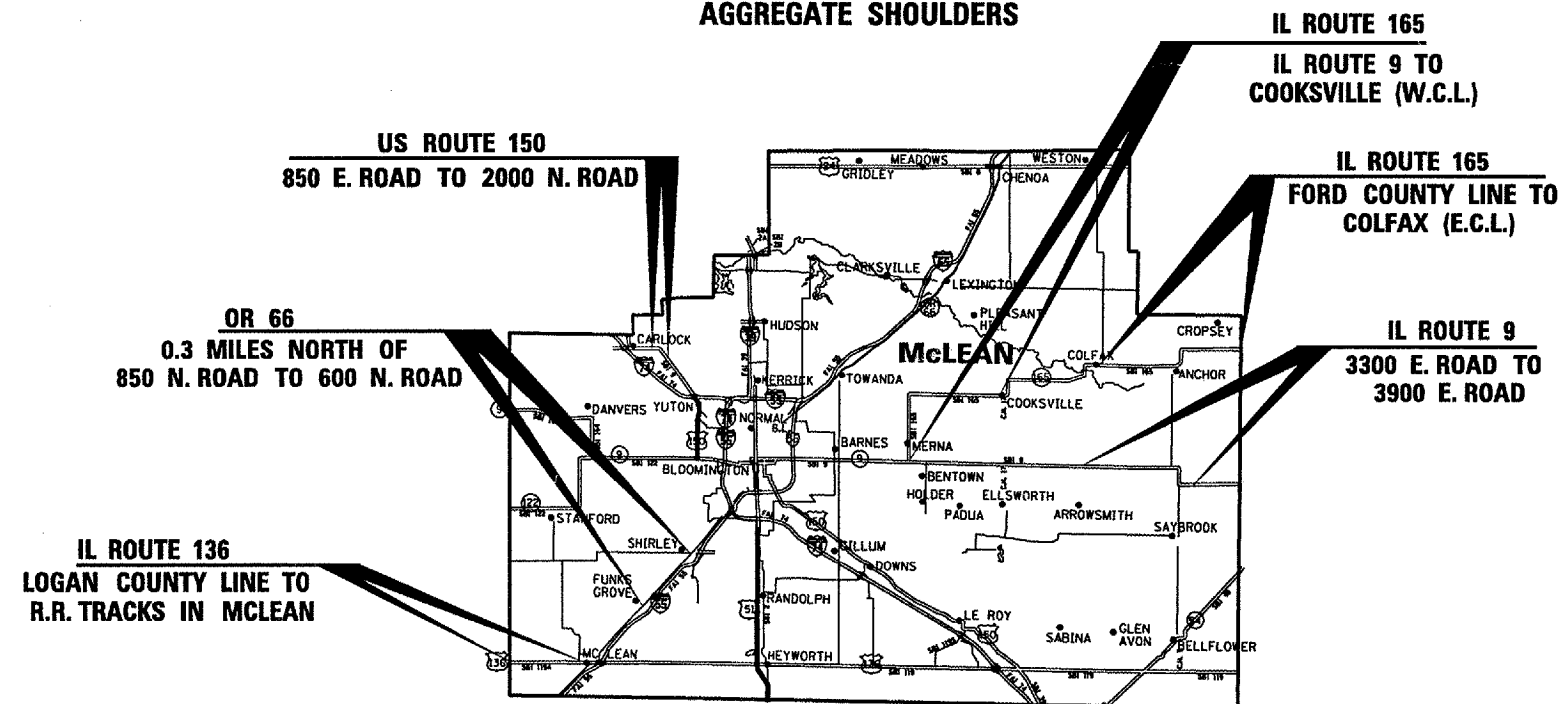


LOCATION MAP
NOT TO SCALE

GROSS LENGTH = 185772 FT. = 35.2 MI.
NET LENGTH = 185772 FT. = 35.2 MI.

MICROFILMED _____
REEL NUMBER _____
AWARDED _____
RESIDENT ENGINEER _____
AS BUILT CHANGES WERE MADE
ON THE FOLLOWING SHEETS _____

ROUTE	SECTION	COUNTY	SHEET NO.	SHEET TOTAL
VARIOUS	VARIOUS	MCLEAN	6	1
CONTRACT NO. 66508				

D-93-002-05

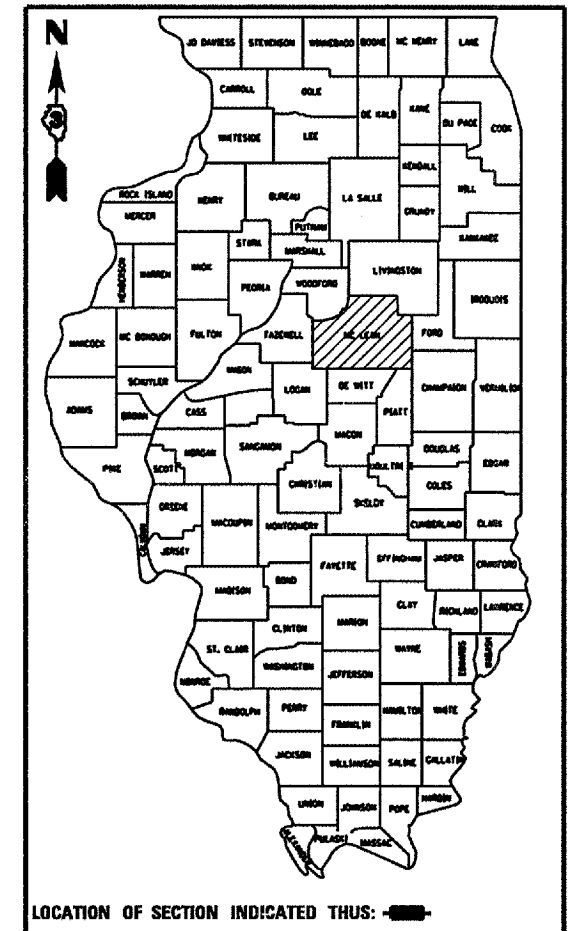

STATE OF ILLINOIS
DEPARTMENT OF TRANSPORTATION
DIVISION OF HIGHWAYS

SUBMITTED August 19, 2004
John P. Kane DISTRICT ENGINEER
October 1, 2004
Mike Kane ENGINEER OF DESIGN AND ENVIRONMENT
October 1, 2004
Victor Modler DIRECTOR, DIVISION OF HIGHWAYS

PRINTED BY THE AUTHORITY
OF THE STATE OF ILLINOIS